

# layers



INTERIOR VIEW  
private to public space

Can architecture encourage the inhabitants to own less? And can a home be both shared and personal?



In this project I wanted to explore the concept of sharing, both spaces and things. My prediction is that it will be unsustainable to own too many things and spaces in the future and that we will be forced to share our assets due to the limited resources of the earth, but also for economical and social reasons.

I wanted to create homes that had both shared and private spaces, layering the space gradually from completely private to public.




Factors depending on each other:

- |          |            |
|----------|------------|
| PRIVATE  | SHARED     |
| DARKNESS | LIGHT      |
| WARM     | COLD       |
| STATIC   | CHANGEABLE |
| SMALL    | BIG        |

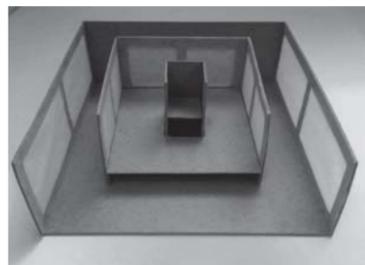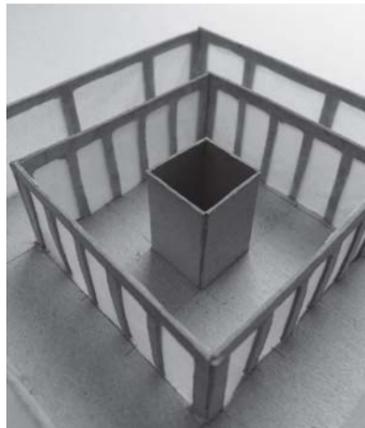


SKETCH MODELS  
layering space

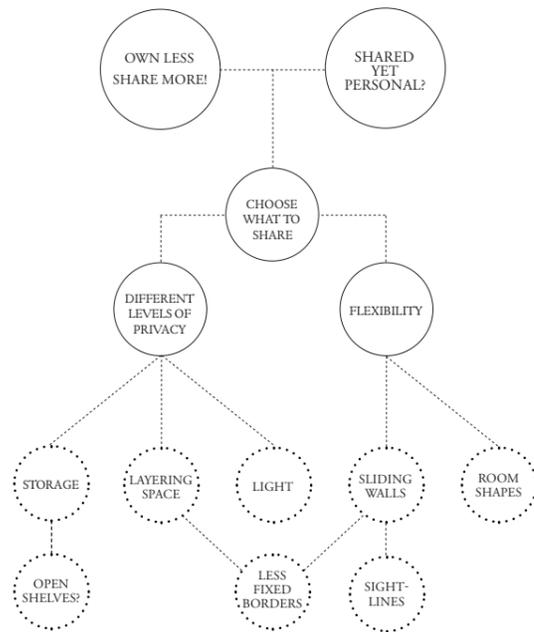


METHOD DIAGRAM  
layering space

# units


1:100 & 1:200

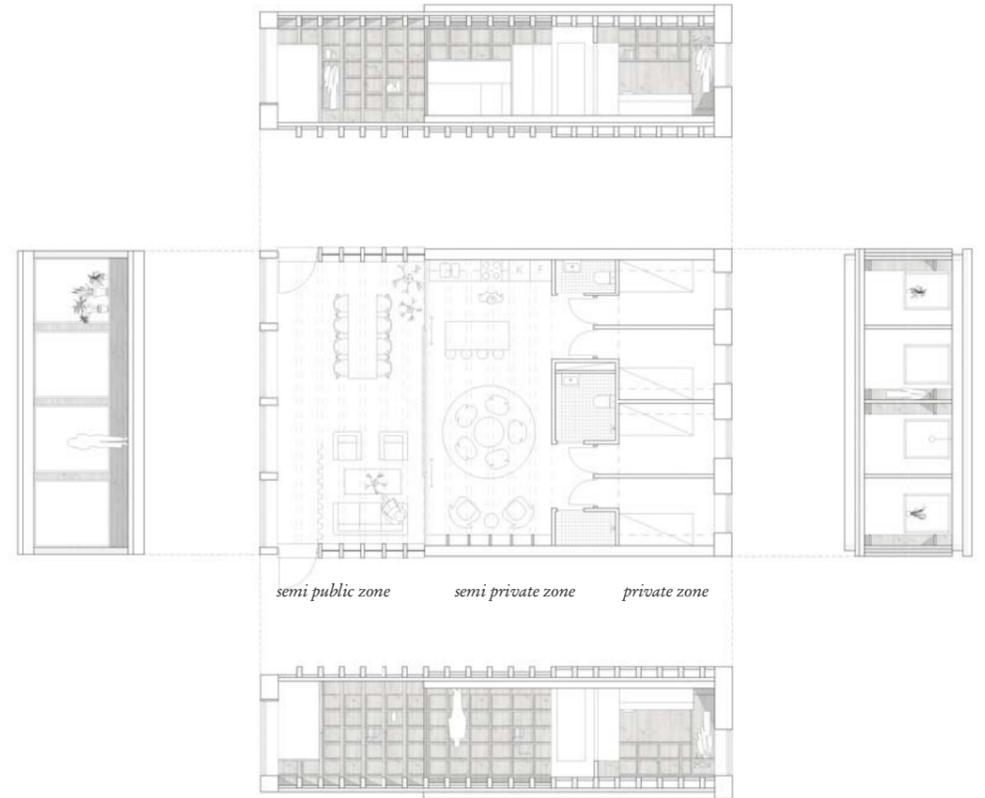


EXPLODED VIEW  
type apartment

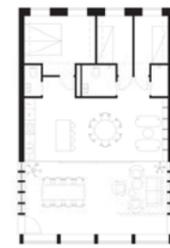

Family with children

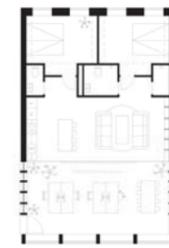

Office space

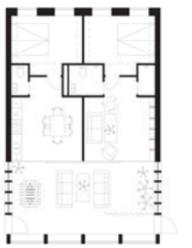


More secluded rooms

LAYOUTS  
future variations

The type apartment is divided in three zones that gradually goes from private to more public. The small and intimate bedrooms are positioned together towards north. They are reached from the middle room, a semi private room and also the technical core, with kitchen, bathrooms and a small living space. You enter the apartment from the grand entrance room, a light and open space with big windows towards the courtyard. The semi private and the public rooms are divided by translucent sliding walls and a small step. The rooms can easily be merged into one by pulling away the walls.

The structural wooden beams are enhancing the feeling of layers and gradual movement from light to darkness.

The inhabitants can that way decide themselves what to put in the more public rooms, and what to keep private.

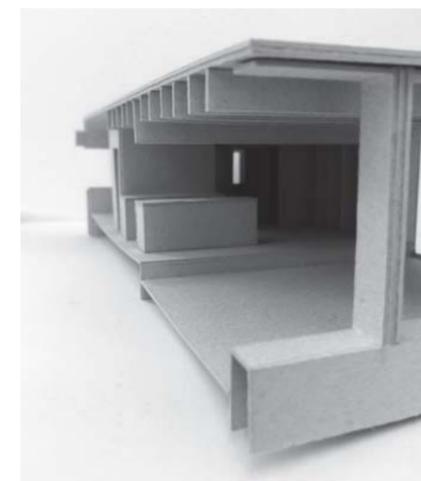


SKETCH MODEL  
beams enhancing the

links




INTERIOR VIEW  
axis of entrance rooms

The apartments are positioned side by side and connected by the entrance rooms, that function as an enlarged gallery. An open staircase and garden room end each row of rooms. This is where the horizontal movement meets the vertical one. When passing through your neighbours apartments, you get a chance at social interaction, an easy way to meet other people. Shielding the rooms from each other are walls made of shelves, you can decide yourself how open you would like it by removing the back of the shelf, leaving an open hole to the neighbour and an opportunity to share your things.

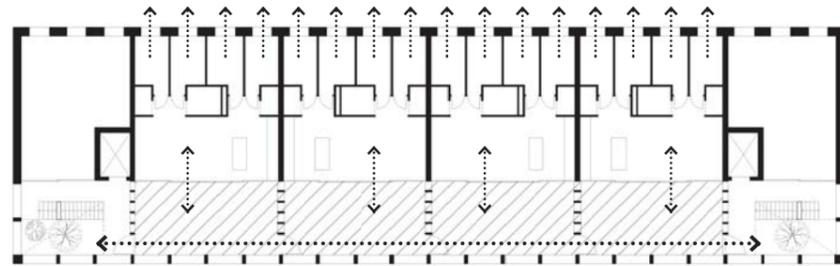

CONNECTING UNITS  
sightlines and directions

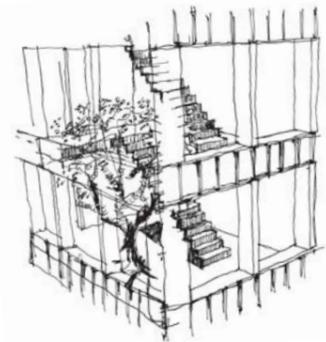

VERTICAL MOVEMENT  
entrance terrace




SKETCH MODEL  
sightlines




SKETCH MODEL  
linking units

building


1:200

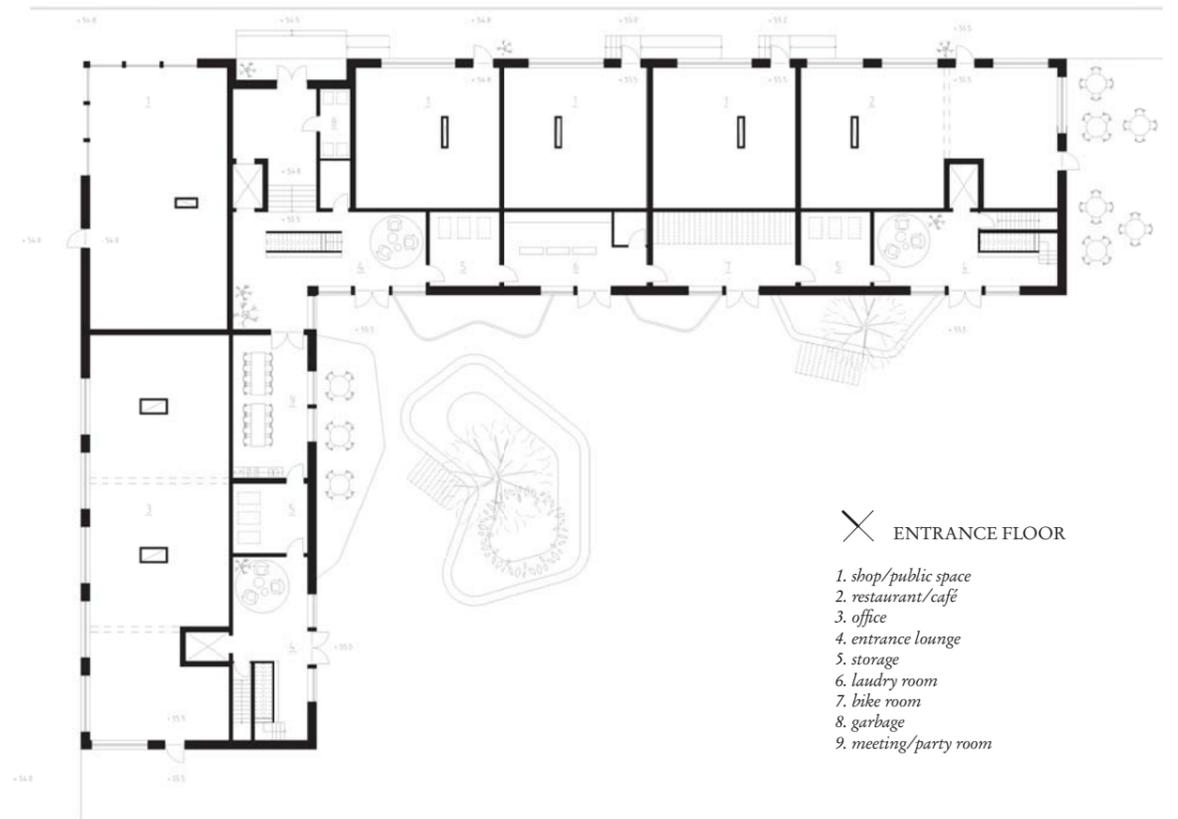

4.0

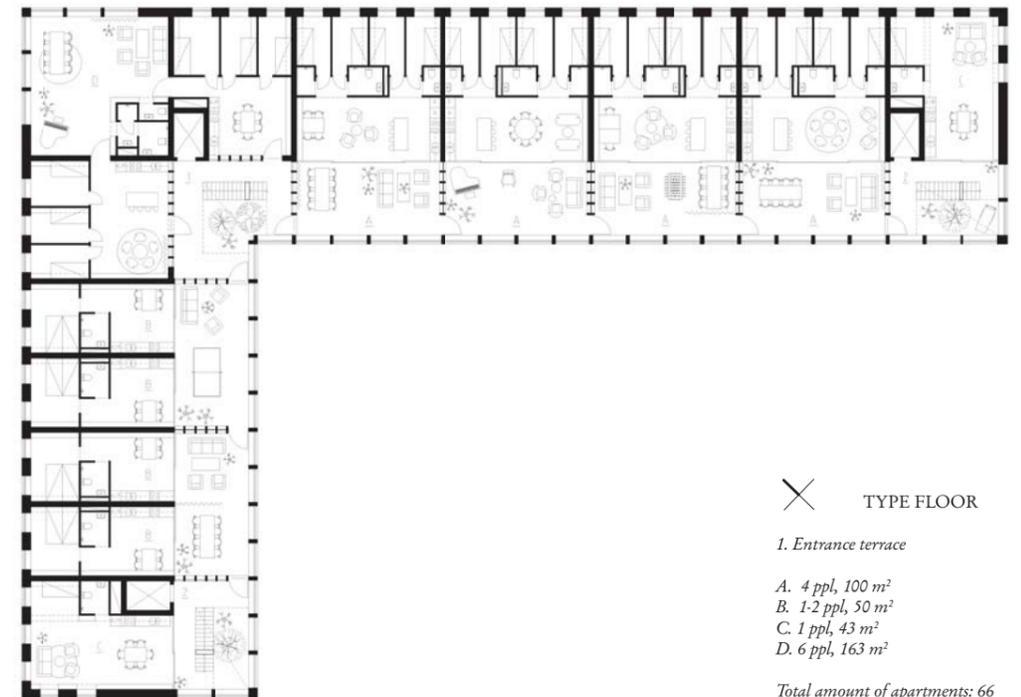

context



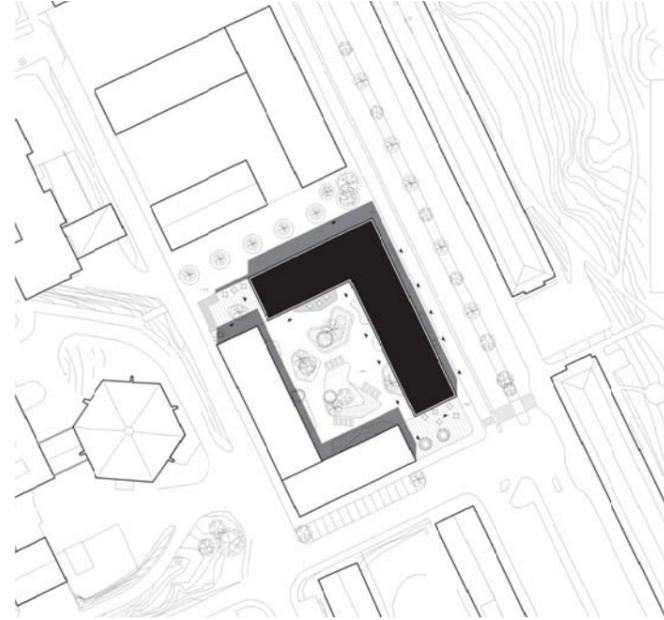


STREET VIEW  
*wooden box meets concrete base*

SITE PLAN  
1:1000


detail

1:20

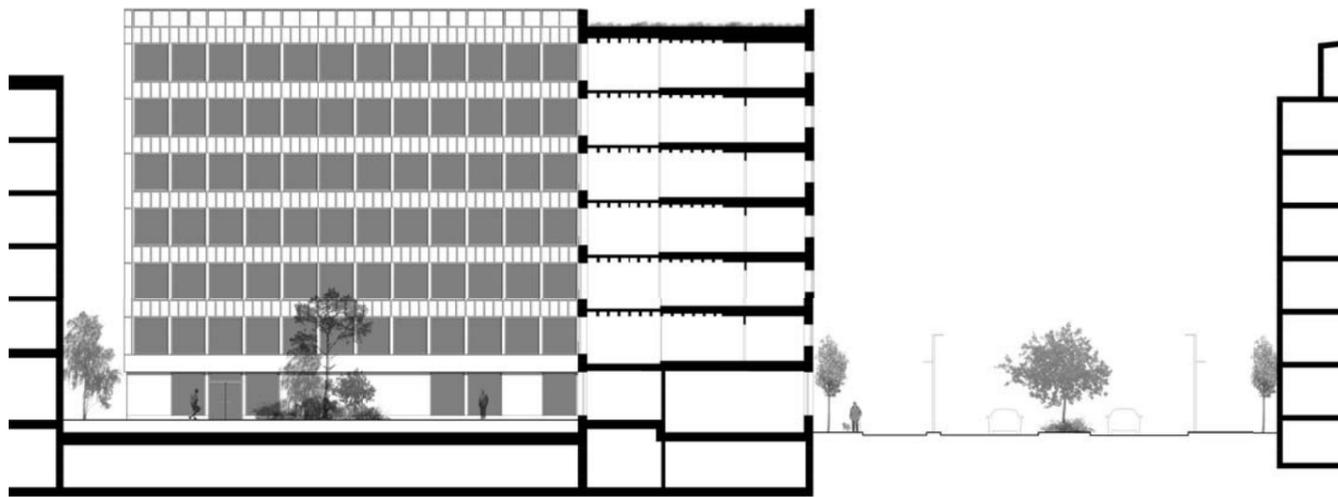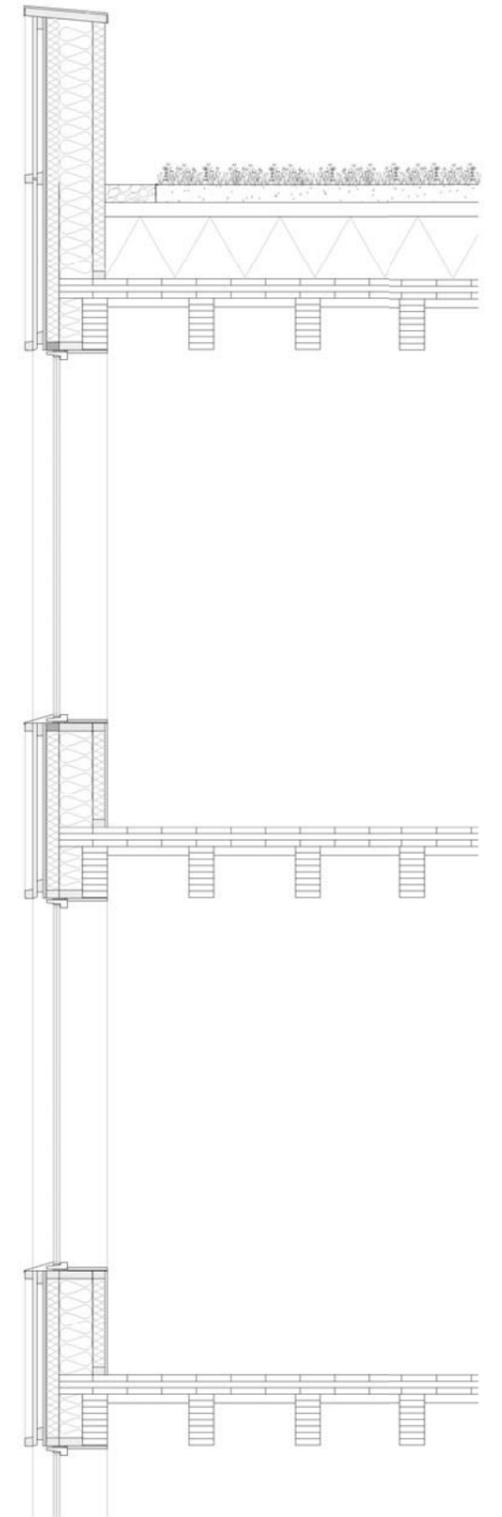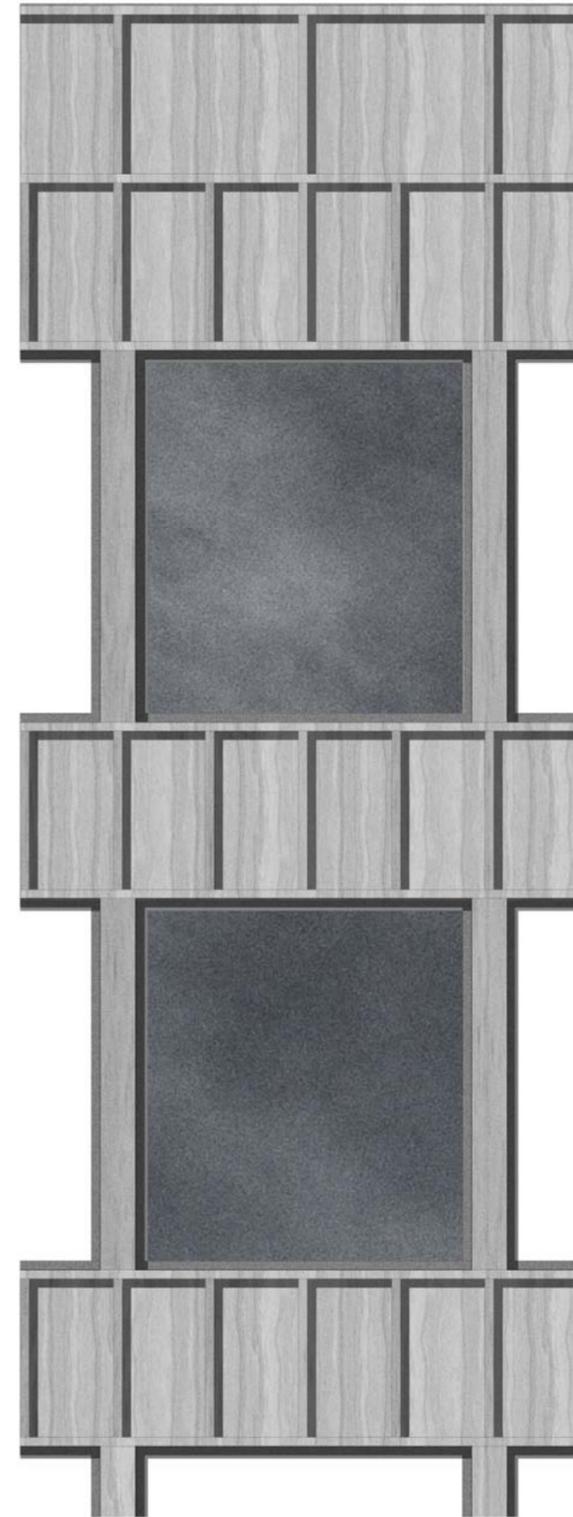

SECTION & ELEVATION  
1:200

The facade consists of batens on top of wooden panels in a gridded pattern. The expression reflects the regularity of the interior. Since the bedrooms are directed towards Gibraltaratan, the windows are quite small and distanced from each other. The facade facing the courtyard consists of more glass and less panels. The housing units covered in wood stand on top of the ground floor with a concrete cladding.

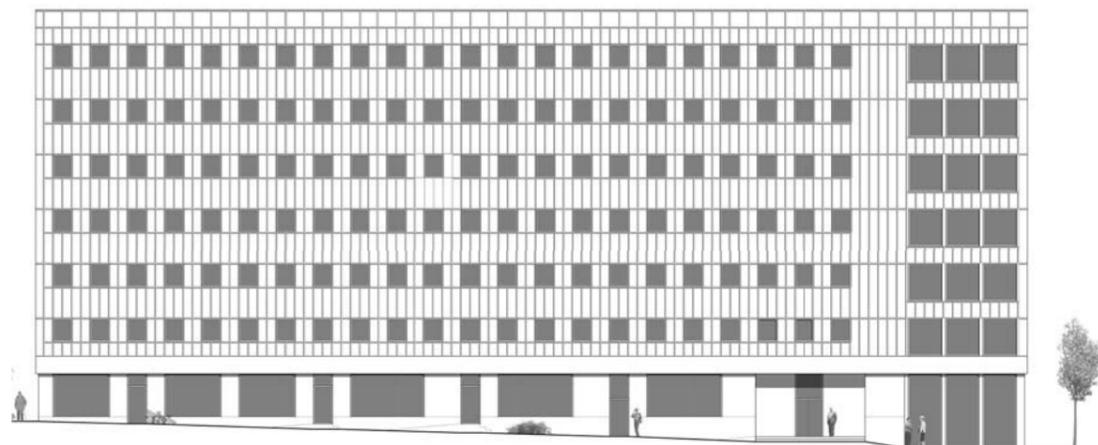

NORTH EAST ELEVATION  
1:200